


PLAN
SCALE 1:50

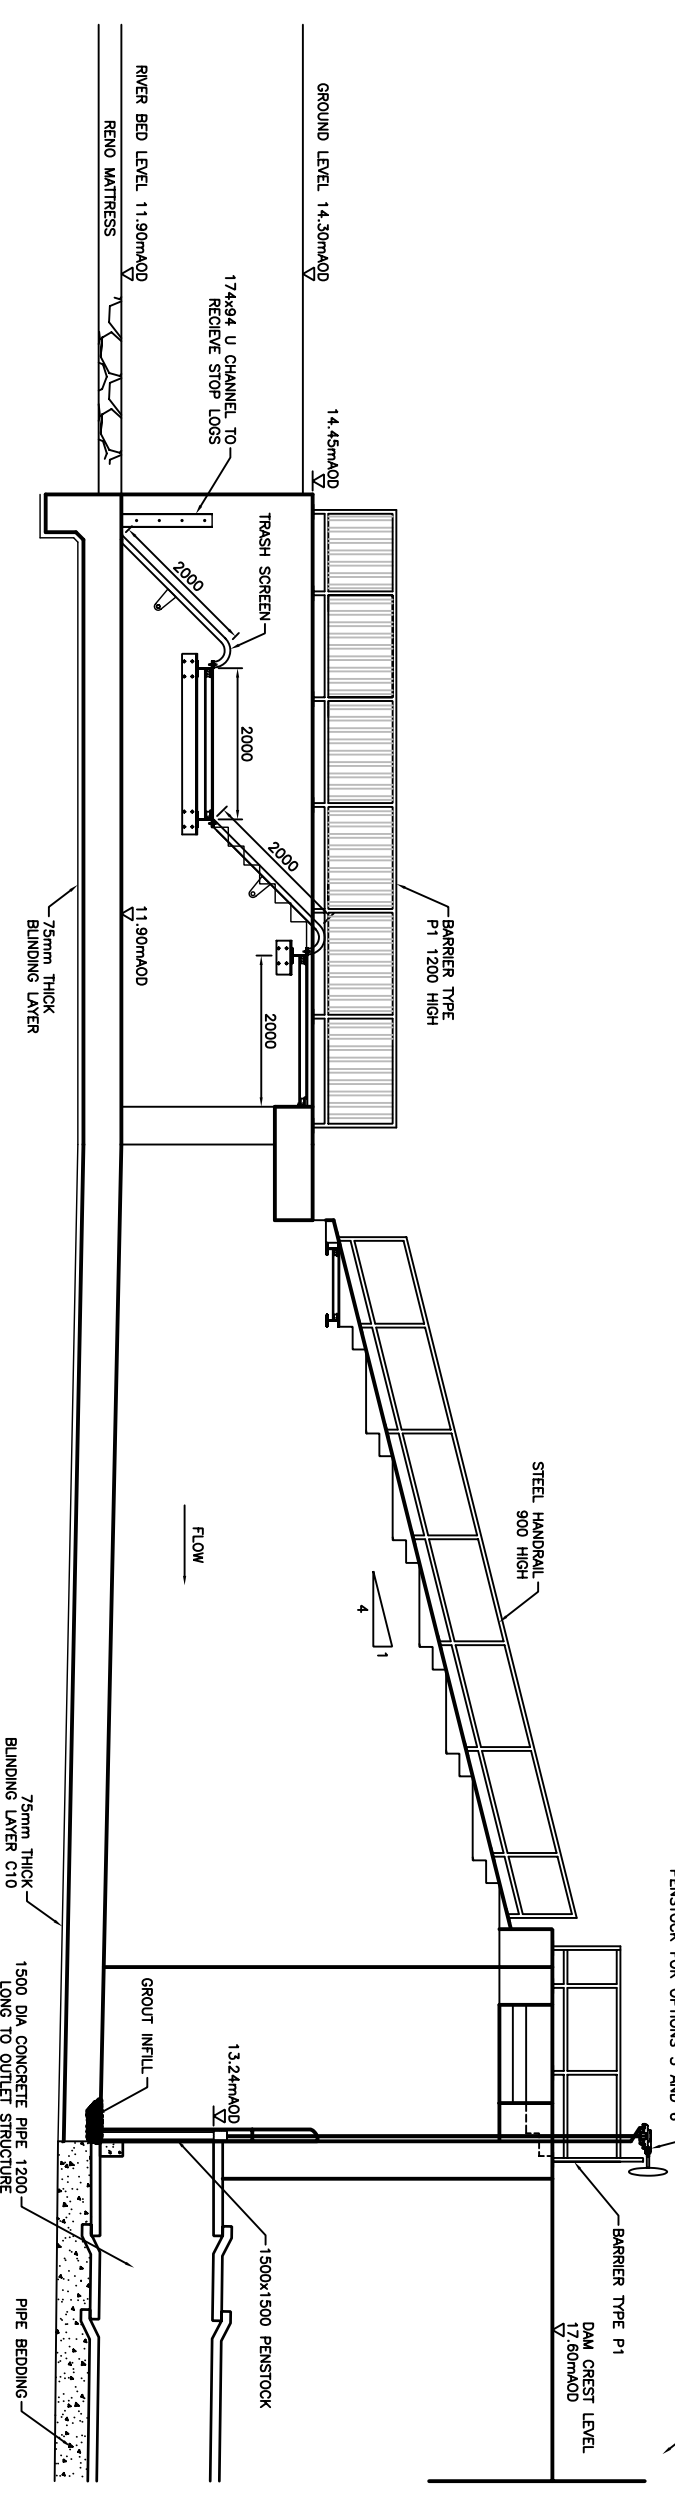

SECTION A-A
SCALE 1:50

- NOTES:
- DO NOT SCALE FROM THIS DRAWING.
 - ALL DIMENSIONS IN MILLIMETRES UNLESS OTHERWISE NOTED.
 - ALL LEVELS IN METRES ABOVE ORDNANCE DATUM.
 - THIS DRAWING SHOWS OPTION 4, FIXED ORIFICE OUTLET 1 IN 100 YEAR STANDARD OF PROTECTION.
 - DAM CREST LEVELS FOR OTHER OPTIONS ARE:

| OPTION | CREST LEVEL (m AOD) |
|--------|---------------------|
| 3 | 17.4 |
| 4 | 17.6 |
| 5A | 17.25 |
| 5 | 17.4 |
| 6 | 17.75 |

| Revision | By | Checked/Approved | Date | Description |
|----------|----|------------------|------|-------------|
| E | | | | |
| D | | | | |
| C | | | | |
| B | | | | |
| A | | | | |

Client
Environment Agency
 Kingshill House
 100, Victoria Road
 Exeter, Devon, EX2 5ZB
 Tel: 01753 231940
 Fax: 01753 231940



Project
**BIN BROOK
 FLOOD RESERVOIR
 RESERVOIR OUTLET STRUCTURE
 INLET**

Drawing No.
WNBINP-003

Revision
0

Drawing Scale: AS SHOWN
 CAD Filename: WNBINP-003.dwg
 Plot Scale: 1:1